


# FMS-PLUS RECESS MOUNTING

A = WALL TO WALL MEASUREMENT  
B = FMS PLUS FULL REBATE CUT OUT

A  
B

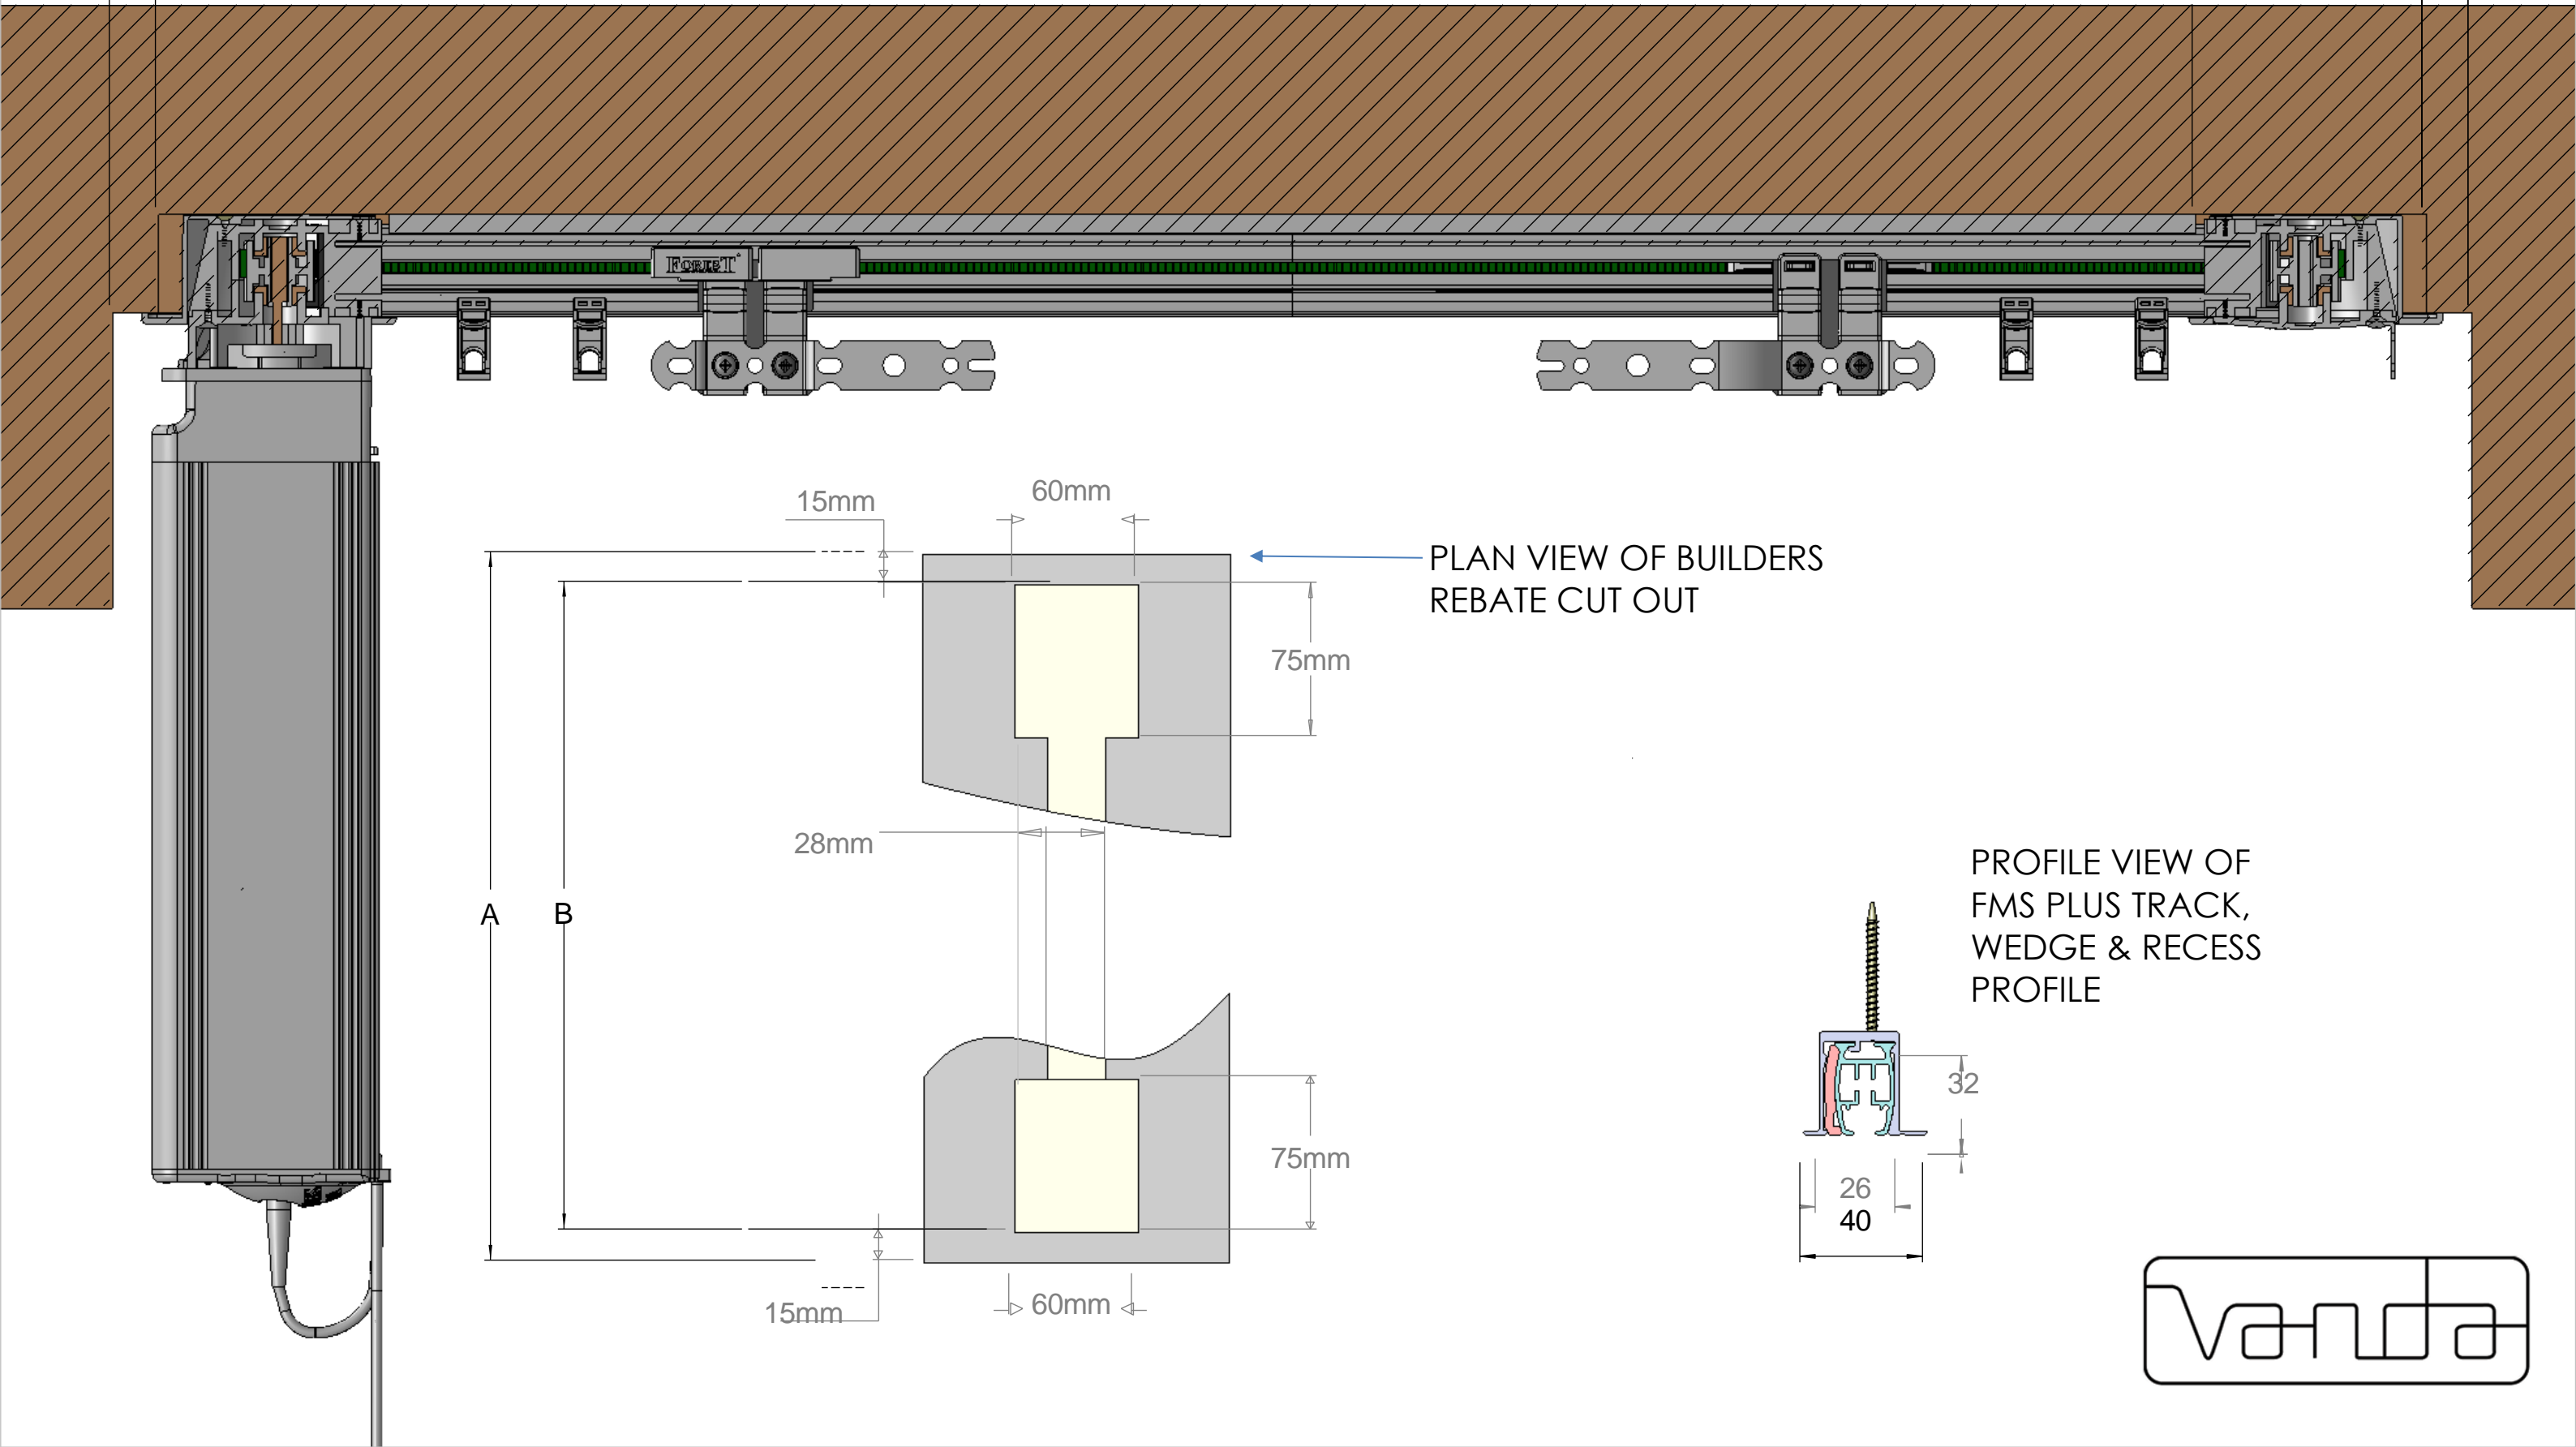

PLAN VIEW OF BUILDERS  
REBATE CUT OUT

PROFILE VIEW OF  
FMS PLUS TRACK,  
WEDGE & RECESS  
PROFILE

