

VANDA - FOREST FMS + Recessed Track

Product Code Ref :

FMS TRACK Recessed



VANDA HOLDINGS LTD
 Unit G, 166 Marua Road
 Ellerslie, Auckland
 0800 826 326
 admin@vanda.co.nz
 www.vanda.co.nz

PRODUCT :

Forest FMS + Recessed Motorised track
 Motorised Track - 19.6mm x 30mm
 Recessed Profile - 26mm x 32.30mm

DESCRIPTION :

Recessed motorised curtain track
 Available with standard carriers & wave carriers
 Shuttle L Motor - suitable for most application. Max curtain weight 40kg
 Shuttle L Motor with Z-wave - for integration with home automation via the Z-wave protocol
 Shuttle M Motor - for heavy curtain. Max curtain weight 70kg
 Shutter M Motor with Z-wave - for home automation integration with heavier curtains
 Shutte iOn Battery Motor - ideal for when there is no power nearby. Max curtain weight 25kg
Vanda suggests track needs to sit 60mm (minimum) off wall line

MATERIAL :

Powder coated Aluminium
 FMS track available in white as standard with Black option available


NOTES :

For a standard heading, typical offset would be 50mm to the track centre line from the face of the finished wall or architrave and 60mm for wave heading.
 For further information please visit our website vanda.co.nz

DISCLAIMER:

Note that the architectural detail is shown for reference only.
 All architectural details shown shall not be used for construction, and shall be drawn by an architect according to the specific building project and application.
 Drawing intent shows the possible placement of Vanda products within a building context.

1:2 Scale (A3)

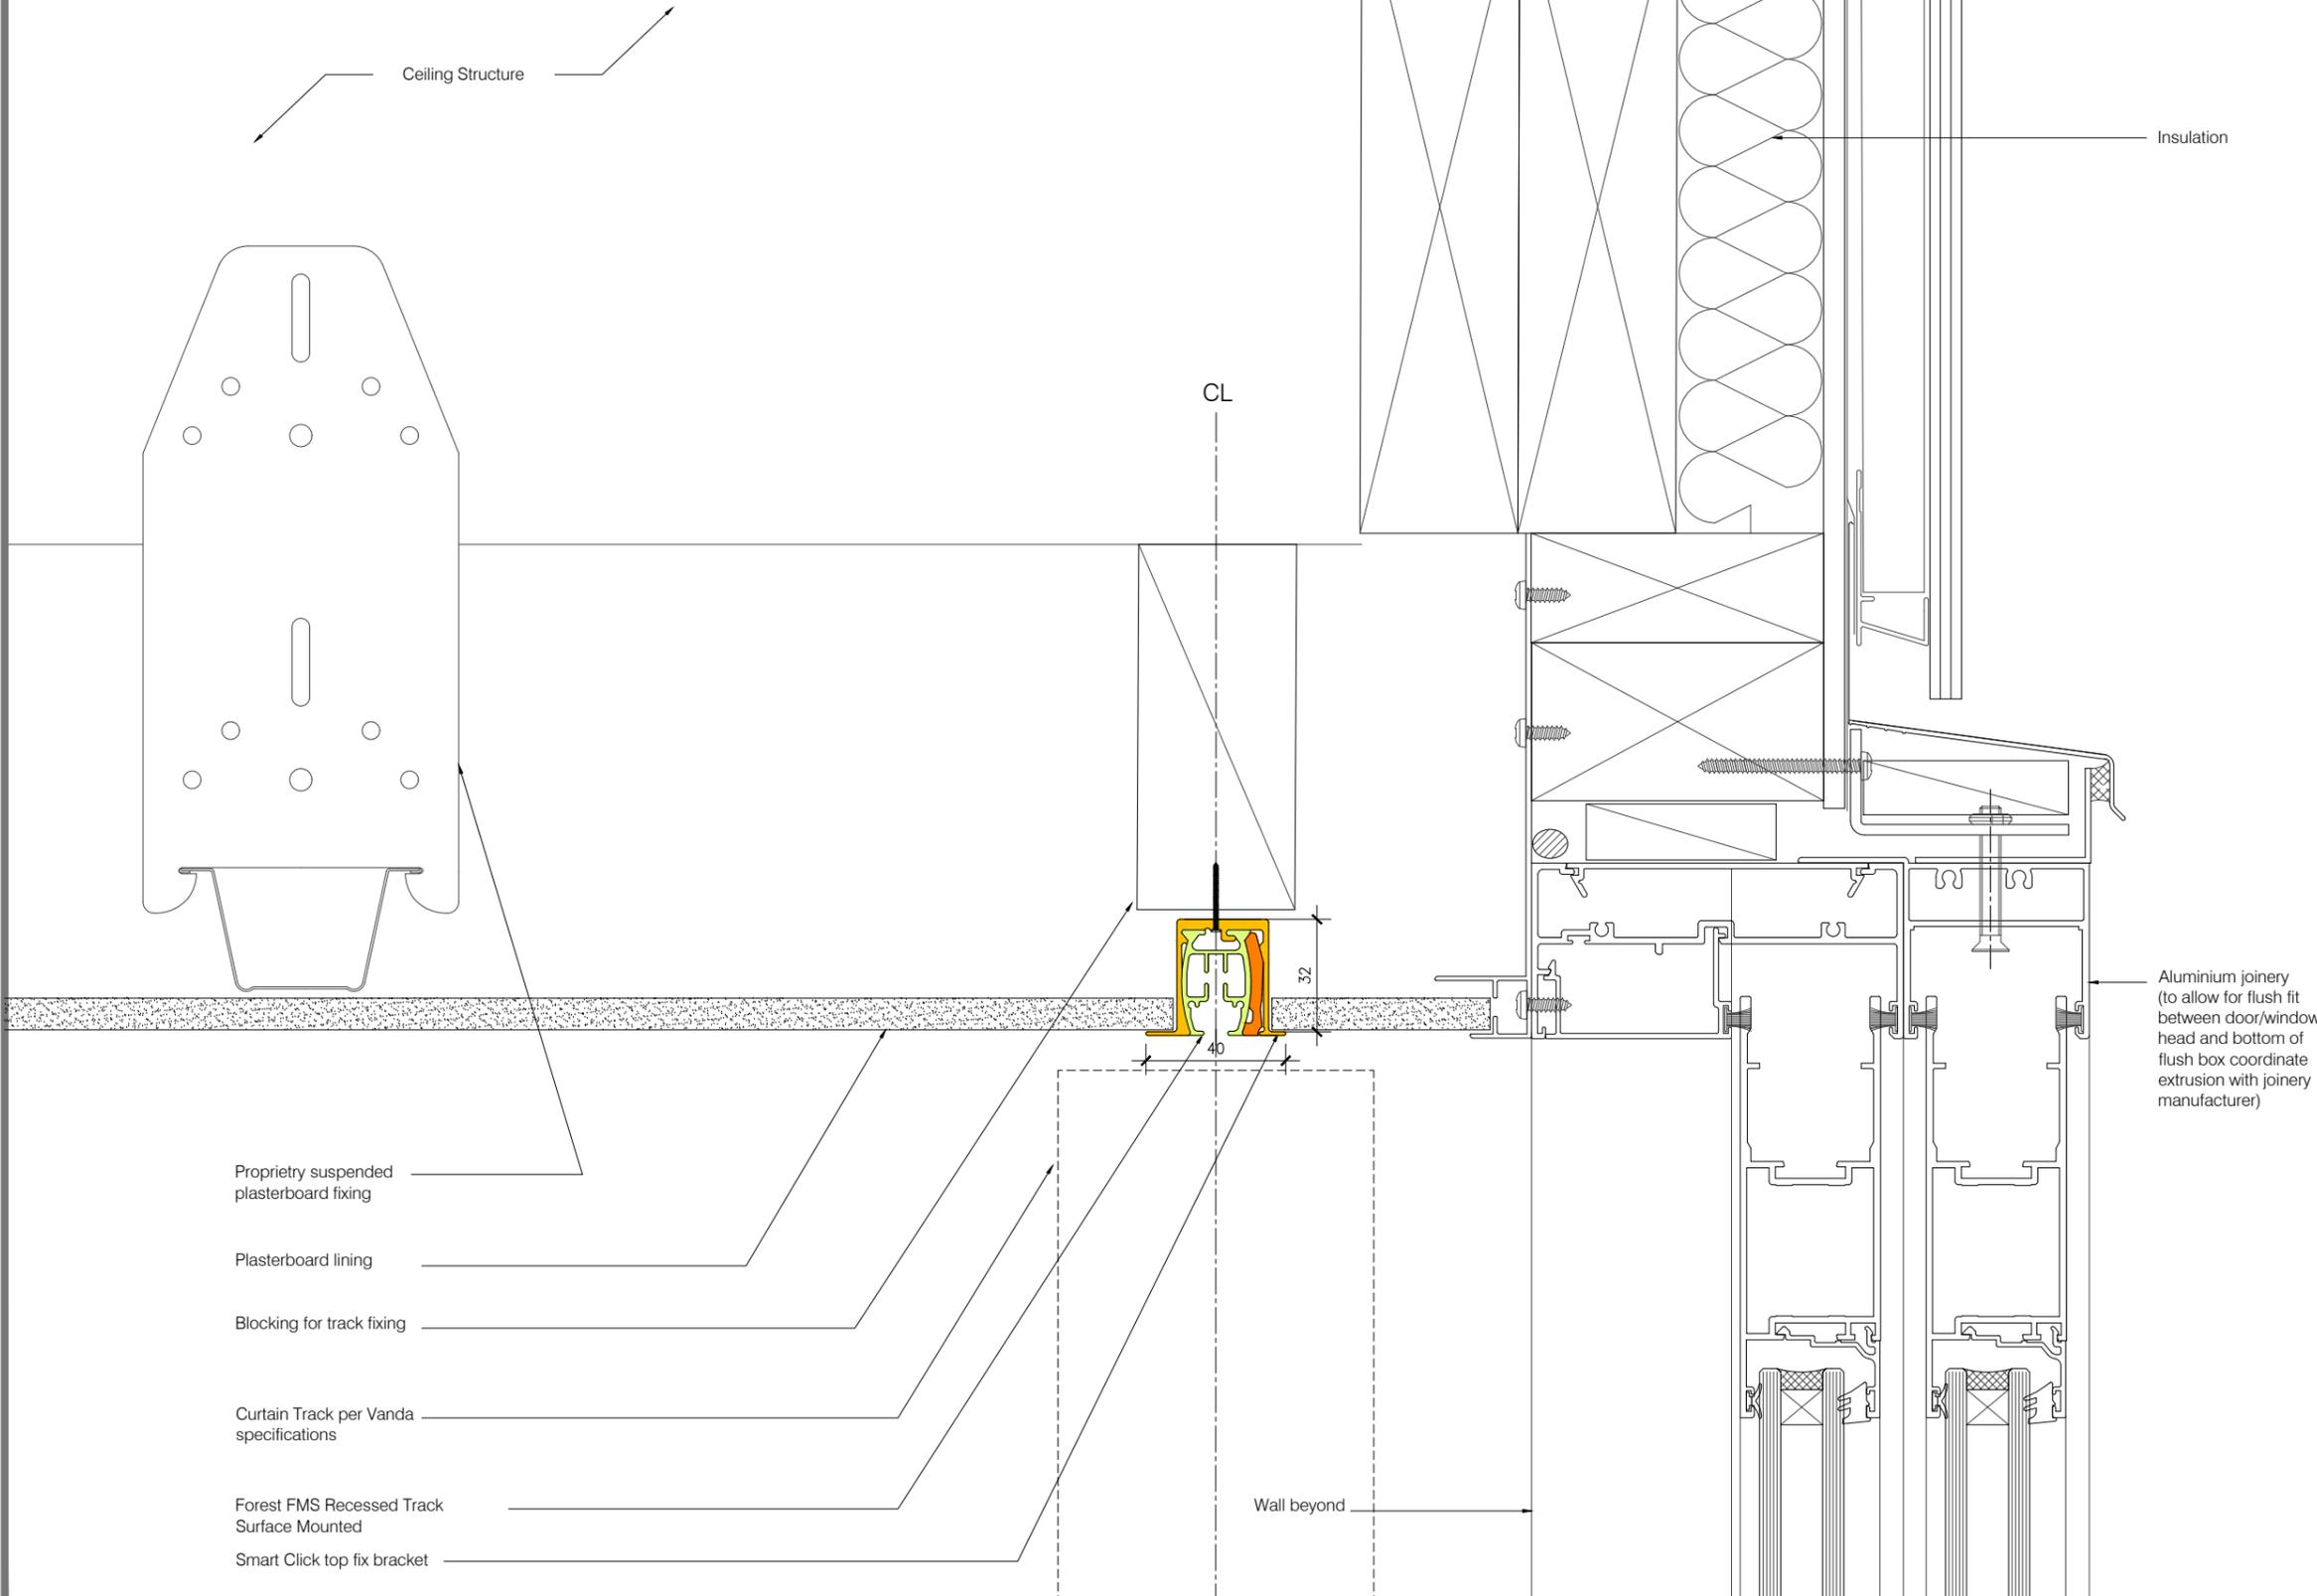

Propriety suspended plasterboard fixing

Plasterboard lining

Blocking for track fixing

Curtain Track per Vanda specifications

Forest FMS Recessed Track Surface Mounted

Smart Click top fix bracket

Wall beyond

Exterior wall cladding

Insulation

Aluminium joinery (to allow for flush fit between door/window head and bottom of flush box coordinate extrusion with joinery manufacturer)